


Apr. 11, 08 P:\Drawings\Keowee Mtn Lodge - General Const Docs\A100.dwg THE USER(S) OF THIS DRAWING HEREBY AGREES TO INDEMNIFY, HOLD HARMLESS AND DEFEND THE ARCHITECT, AND HIS ASSIGNS, AGAINST ANY AND ALL ACTIONS AS A RESULT OF THE USE OF THIS DRAWING. USE HEREOF IMPLIES AGREEMENT.

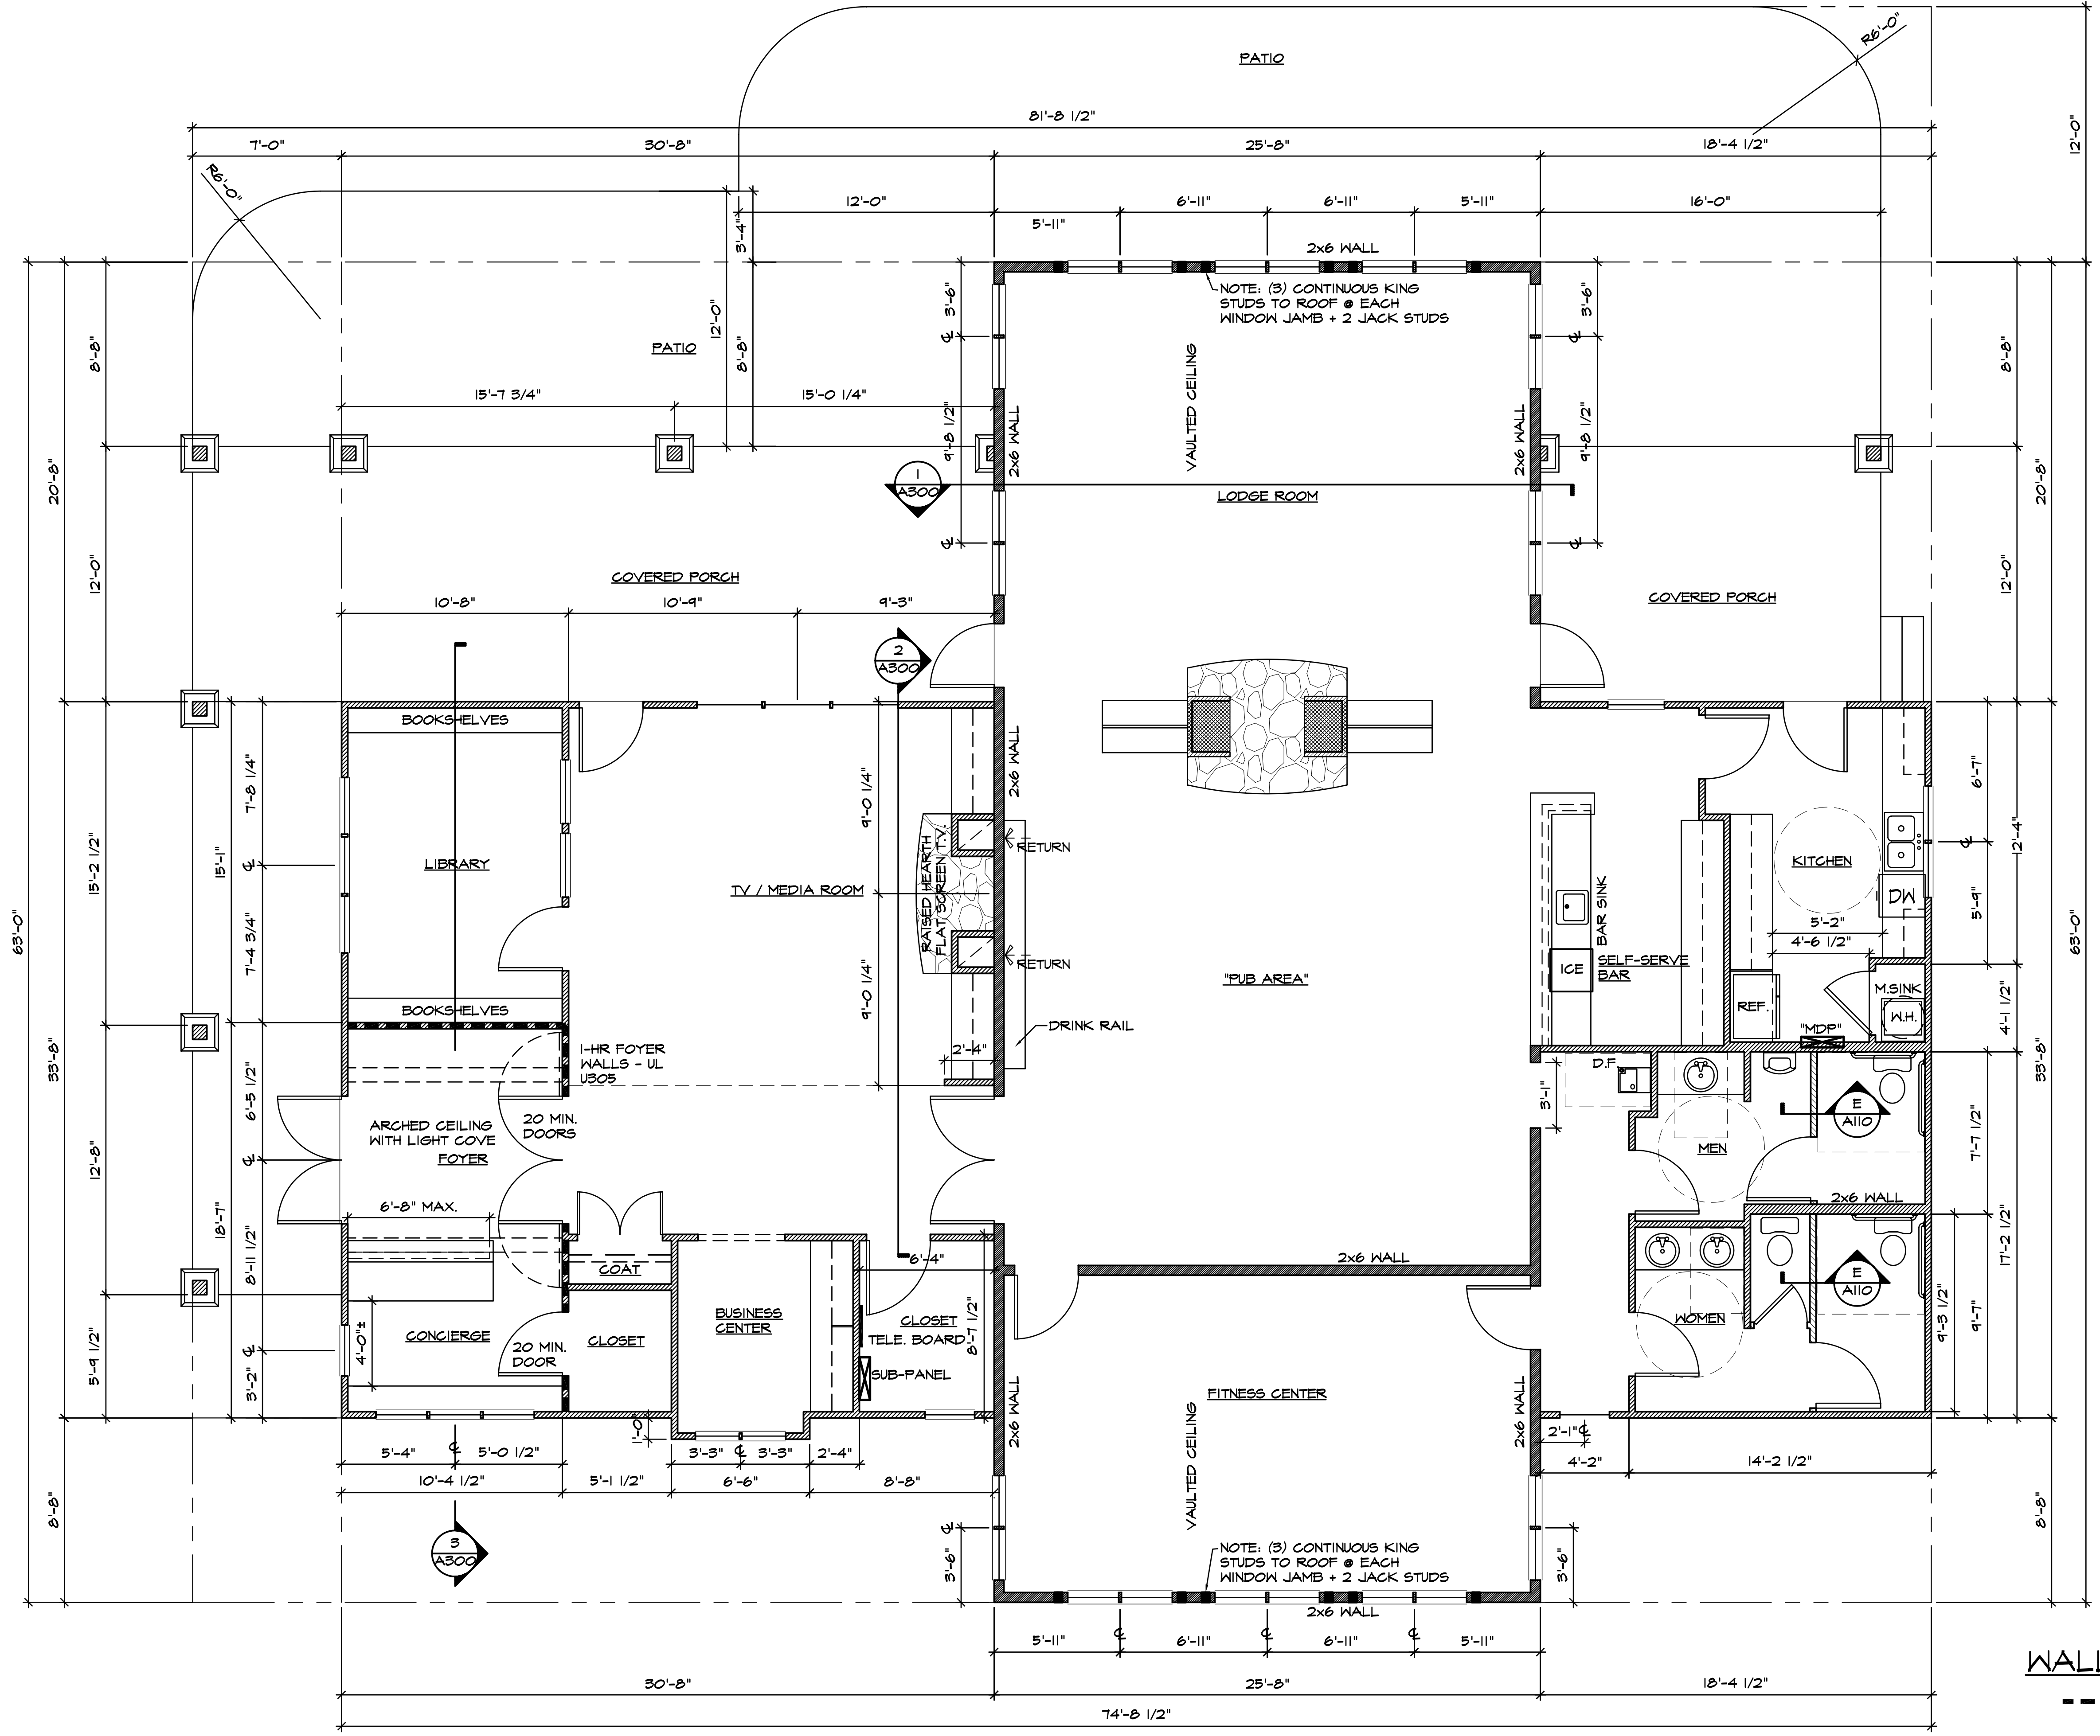

FLOOR PLAN
SCALE: 1/4"=1'-0"

WALL LEGEND:

---	1-HOUR WALL U.L. DESIGN U305
---	2x4 WALL @ 16" O.C. 9' BEARING
---	2x6 WALL @ 16" O.C. 12' BEARING

THE
ELLIS
GROUP P.A.
ARCHITECTURE

220 N. Main St., Suite 325
GREENVILLE, S.C. 29601
(864) 238-7484
(FAX) 235-7561
ELLISGROUPARCHITECTURE.COM

"THIS DRAWING IS AN INSTRUMENT OF SERVICE AND SOLE PROPERTY OF THE ARCHITECT, AND SHALL NOT BE USED IN ANY WAY, WHATSOEVER, WITHOUT THE WRITTEN PERMISSION OF THE ARCHITECT. IT SHALL BE RETURNED TO THE ARCHITECT UPON DEMAND."
COPYRIGHT 2007
ALL RIGHTS RESERVED



**The Lodge at
Keowee Mountain**
Cliffside Trail
Pickens County, South Carolina 29671

DATE	FEB 19, 08
SCALE	1/4"=1'-0"
JOB NO.	07144
DRAWN	ELS/JMC
CHECK	REE
REVISIONS	
NO.	DATE
NO.	DATE
NO.	DATE
NO.	DATE

SHEET
A100
FLOOR PLAN

THIS DRAWING IS AN INSTRUMENT OF CONDITIONAL SERVICES. THE ARCHITECT SHALL NOT BE RESPONSIBLE FOR ACTUAL CONDITIONS, CONSTRUCTION AND/OR USE THEREOF. THIS DRAWING IS TO CONVEY DESIGN INTENTIONS AND/OR CODE COMPLIANCE ONLY. USE OF THIS DRAWING IMPLIES AGREEMENT WITH THESE CONDITIONS.